

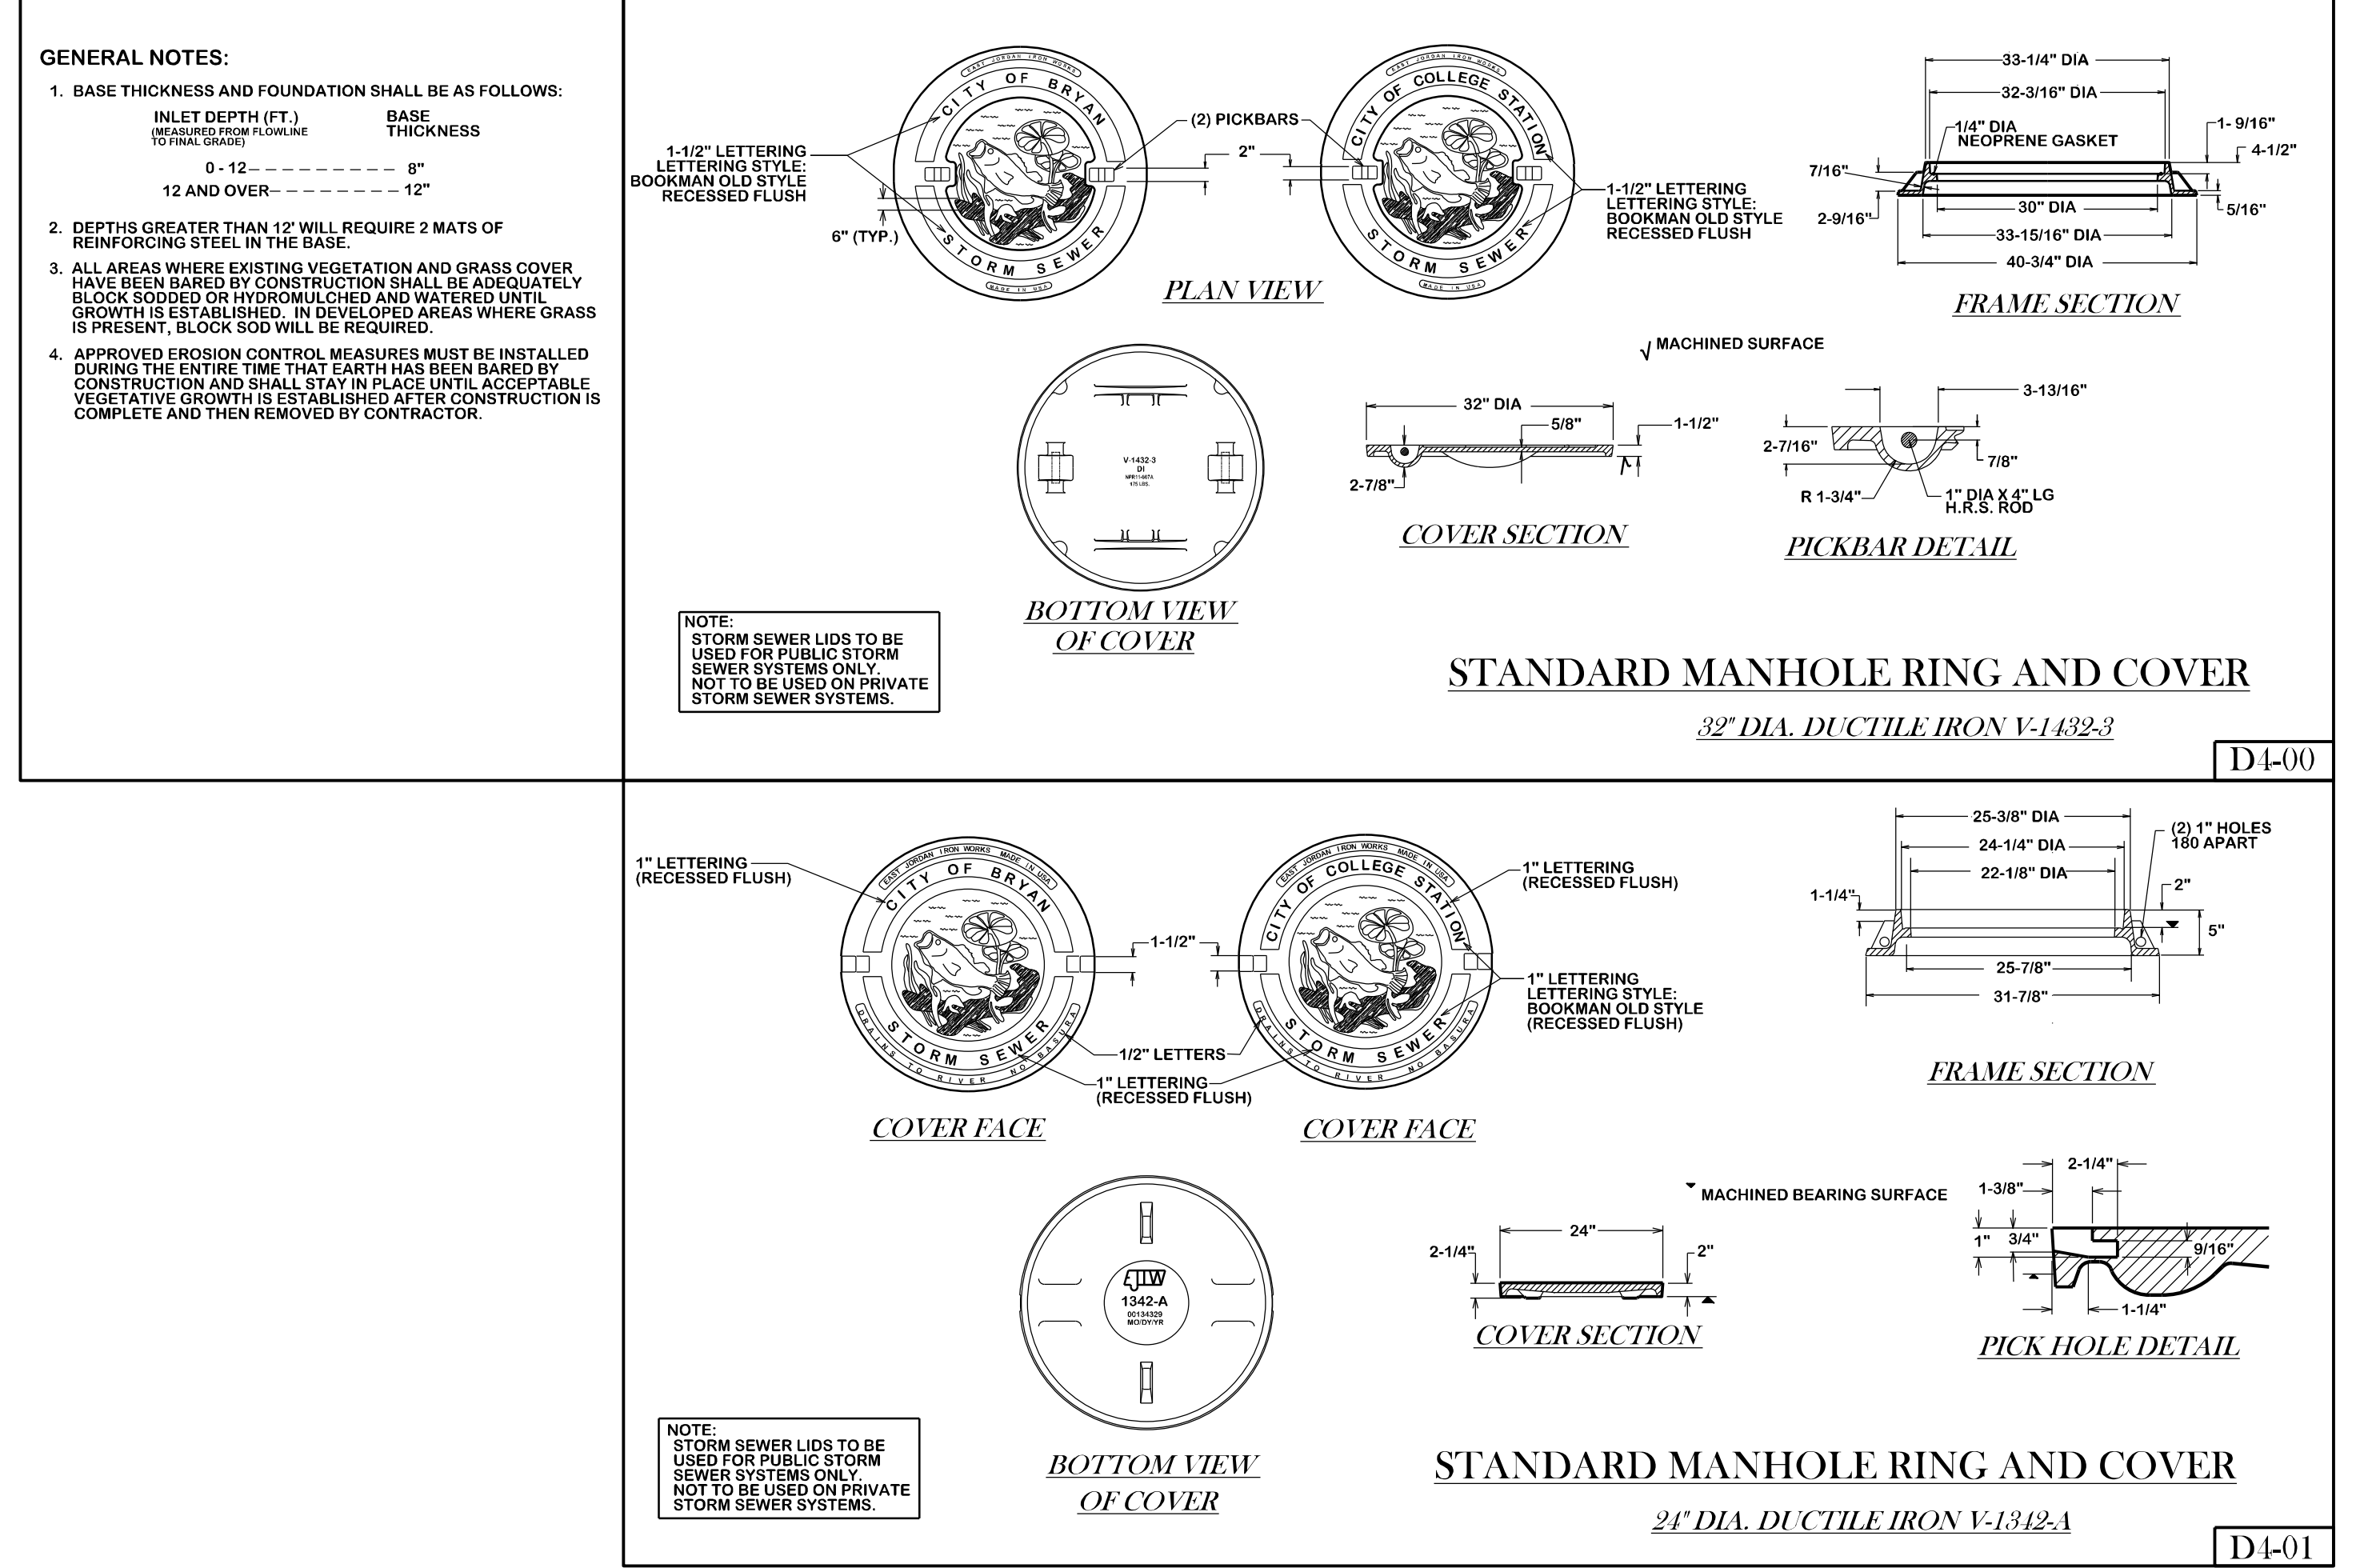


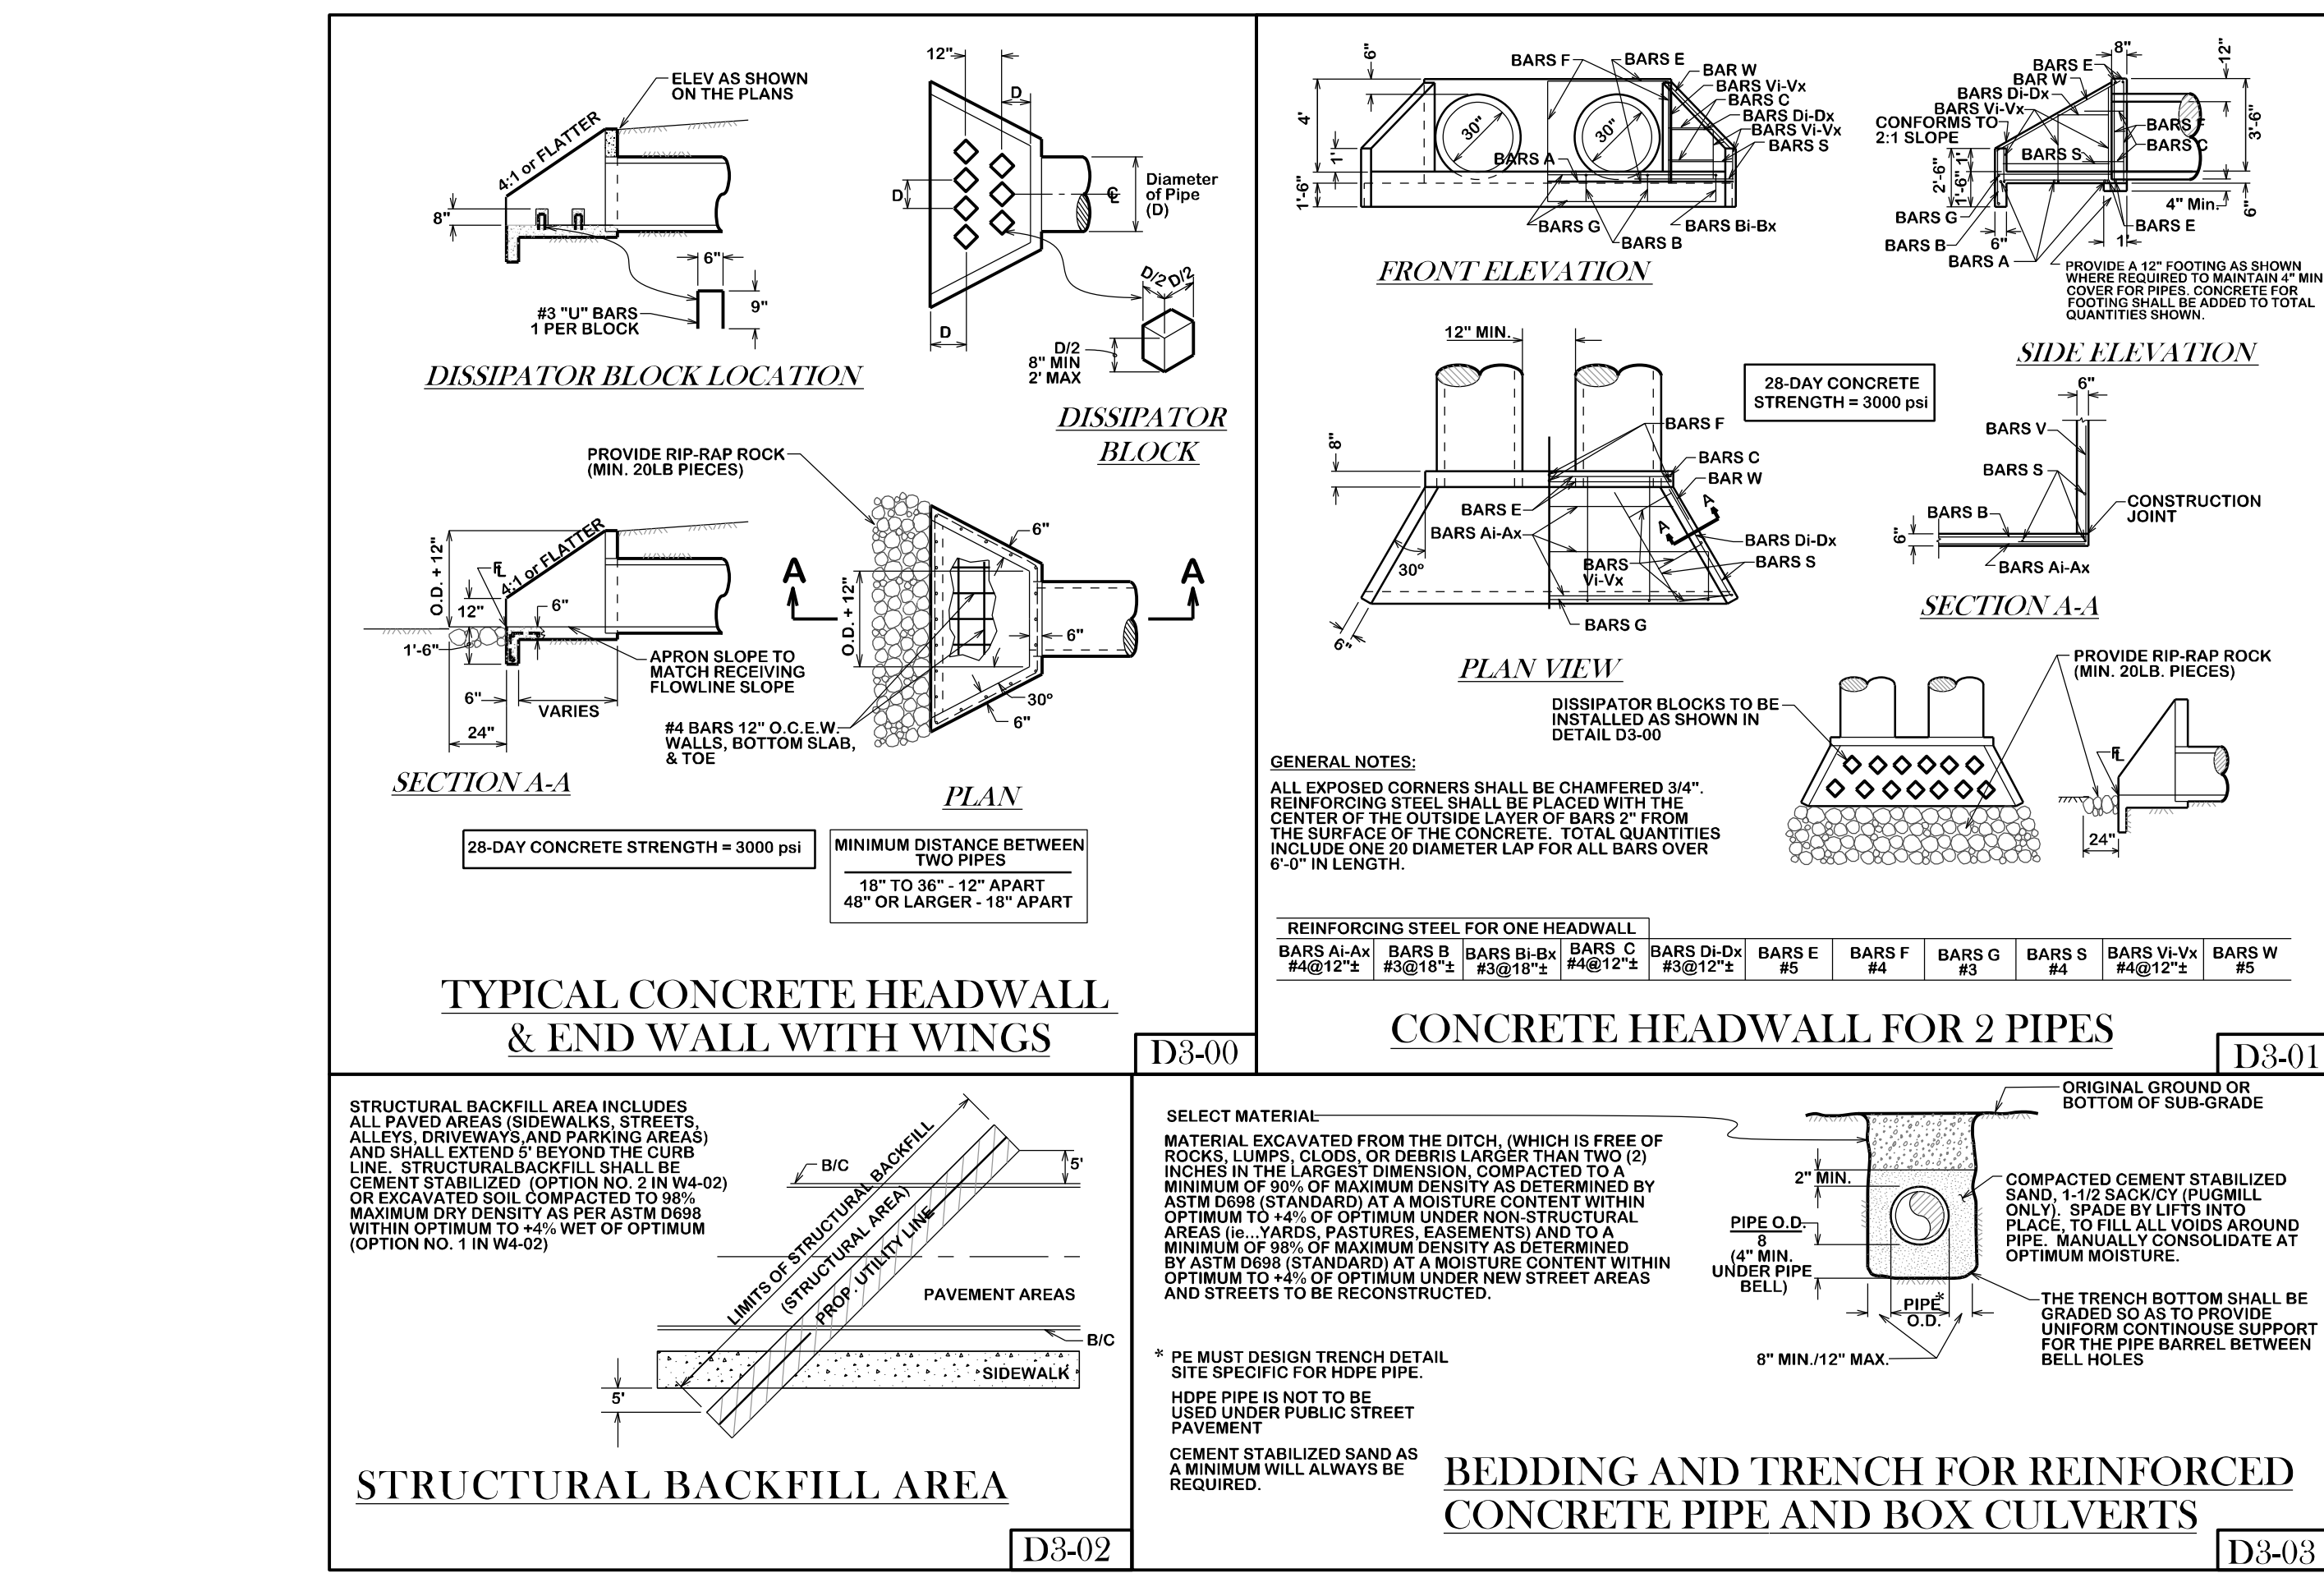

REVISIONS:

BRYAN - COLLEGE STATION STANDARD DRAINAGE DETAILS

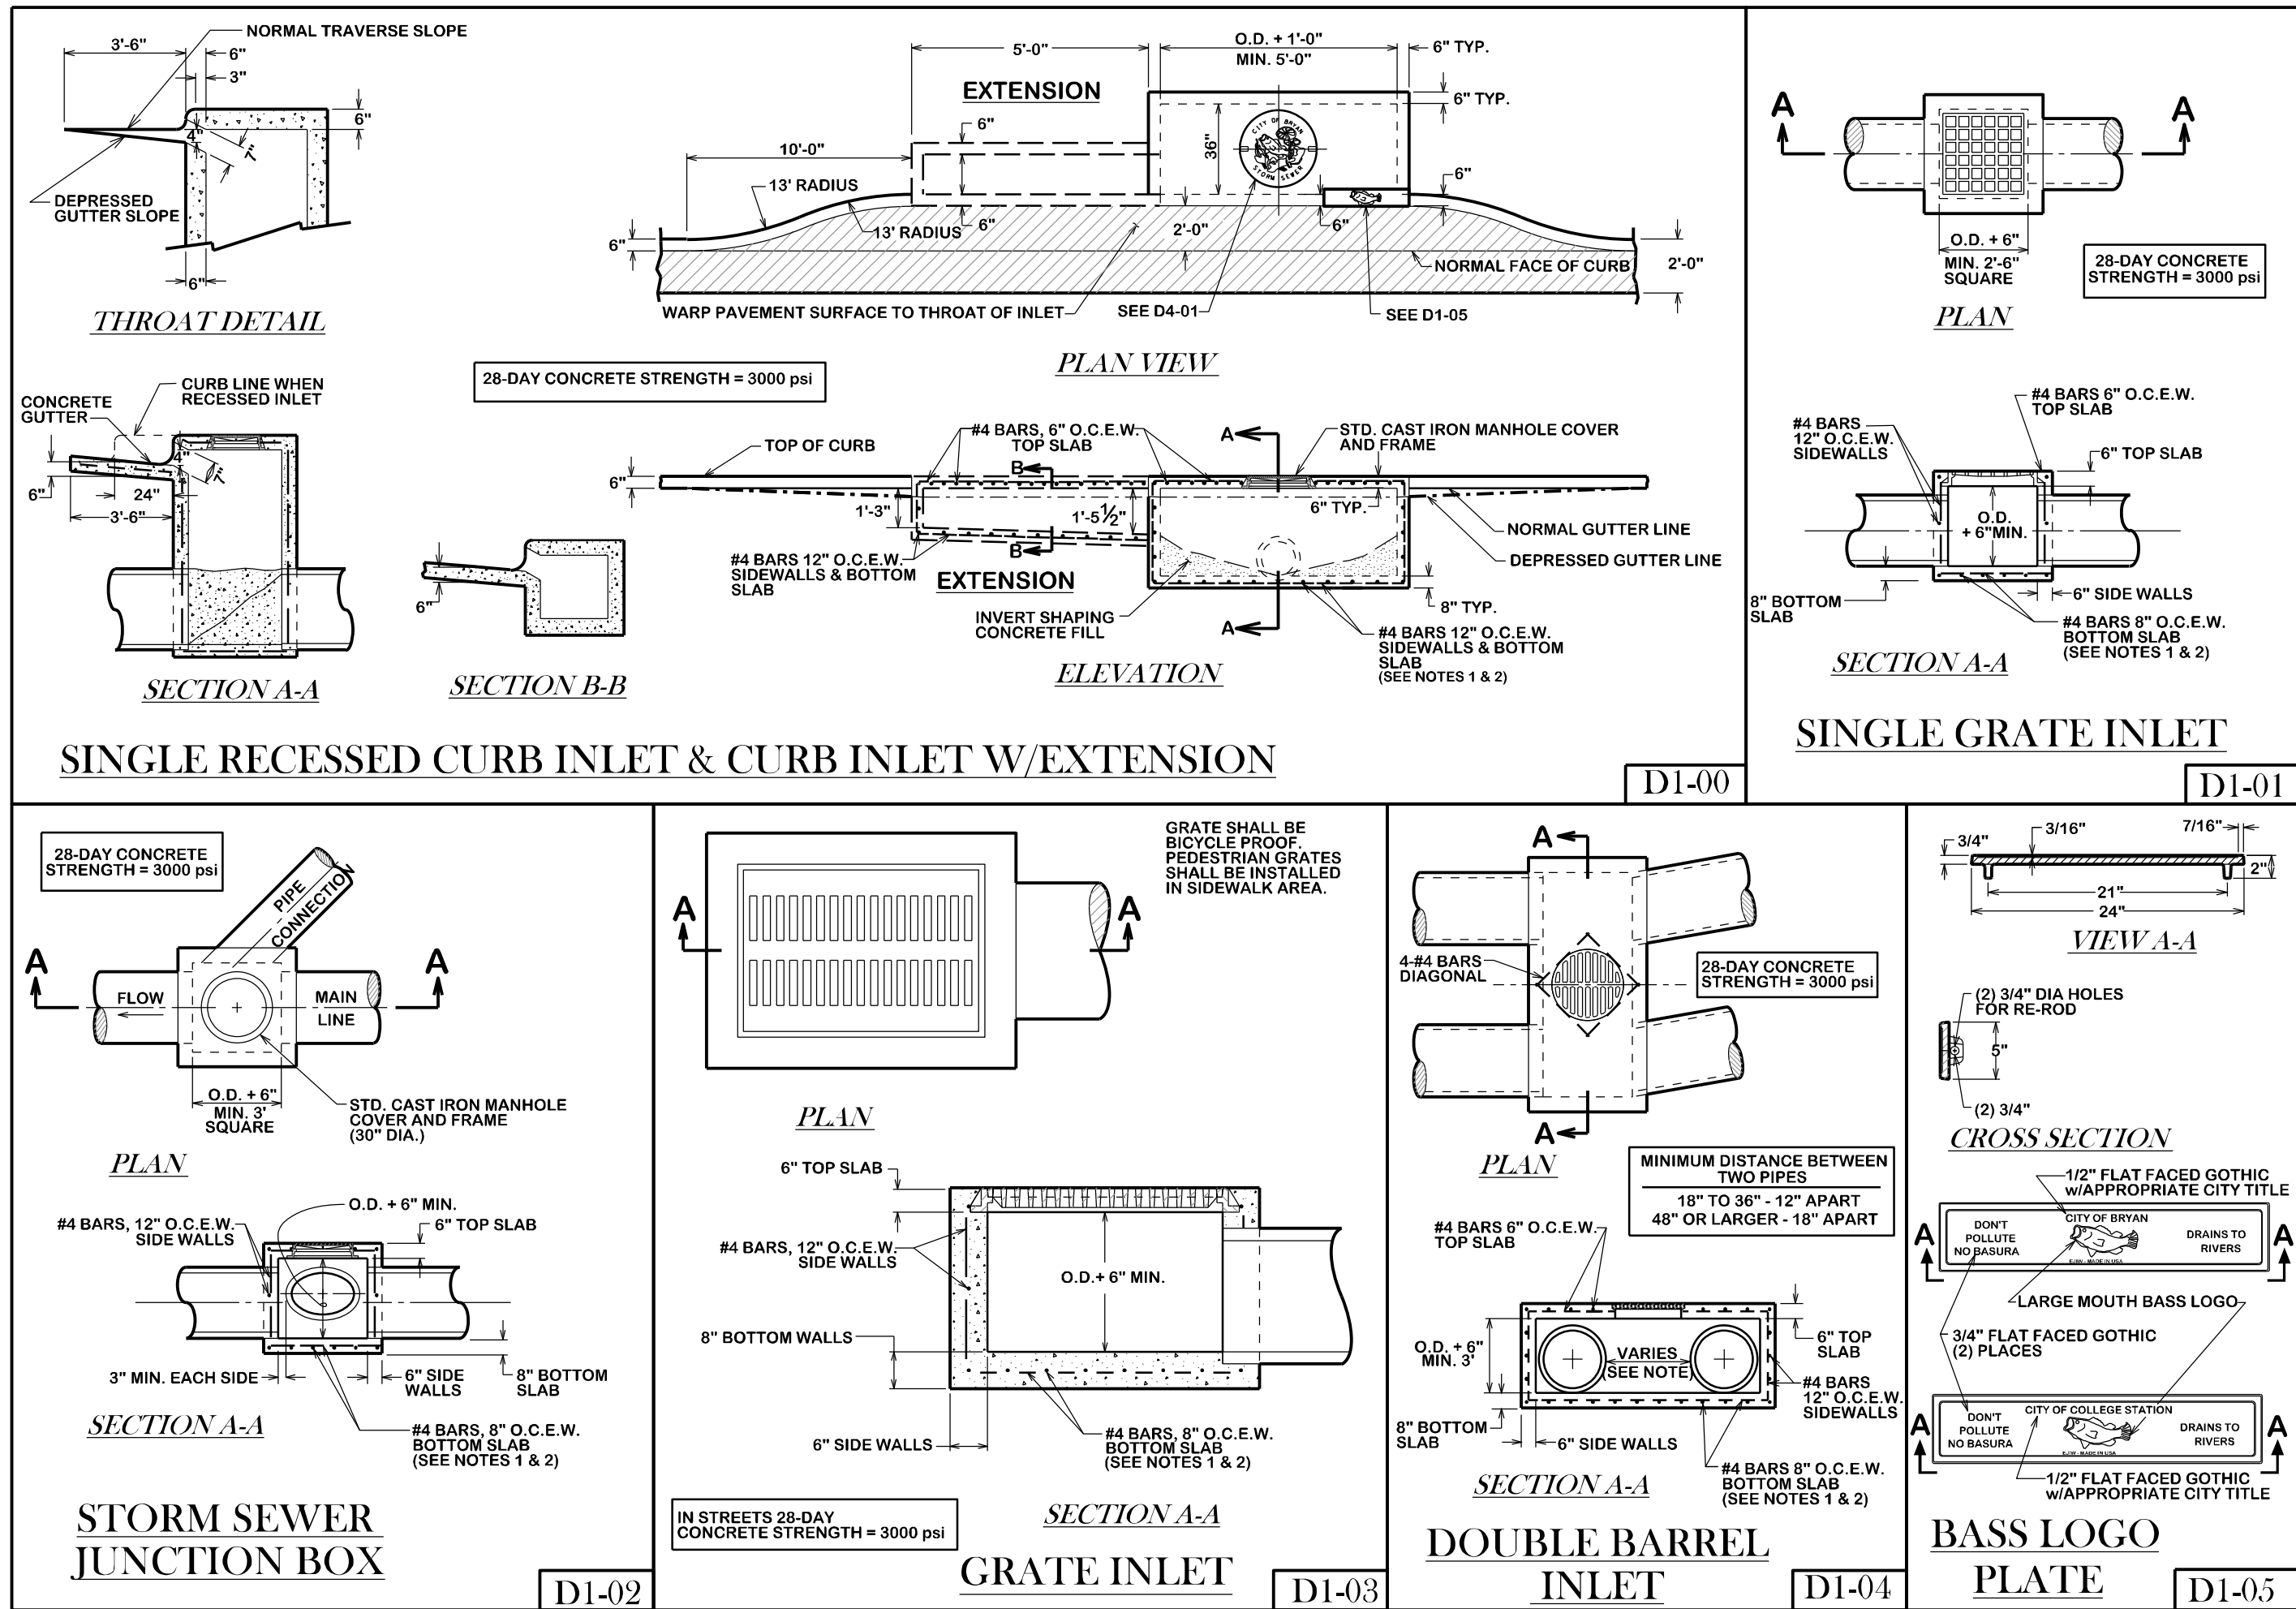

DRAWN BY: C. L. M.
DATE: 08-01-12
SCALE: N T S
APPROVED: W. P. K.

FIGURE:



SHEET 1 OF 1