


NOTE:
 DRESS WITH ADDITIONAL STONE AS NEEDED. STONE IS TO BE MAINTAINED SO AS TO PREVENT CONSTRUCTION TRAFFIC FROM TRACKING MUD ONTO ADJACENT PUBLIC STREETS.

* MINIMUM 12' SHALL BE FULL WIDTH OF SITE ENTRANCE

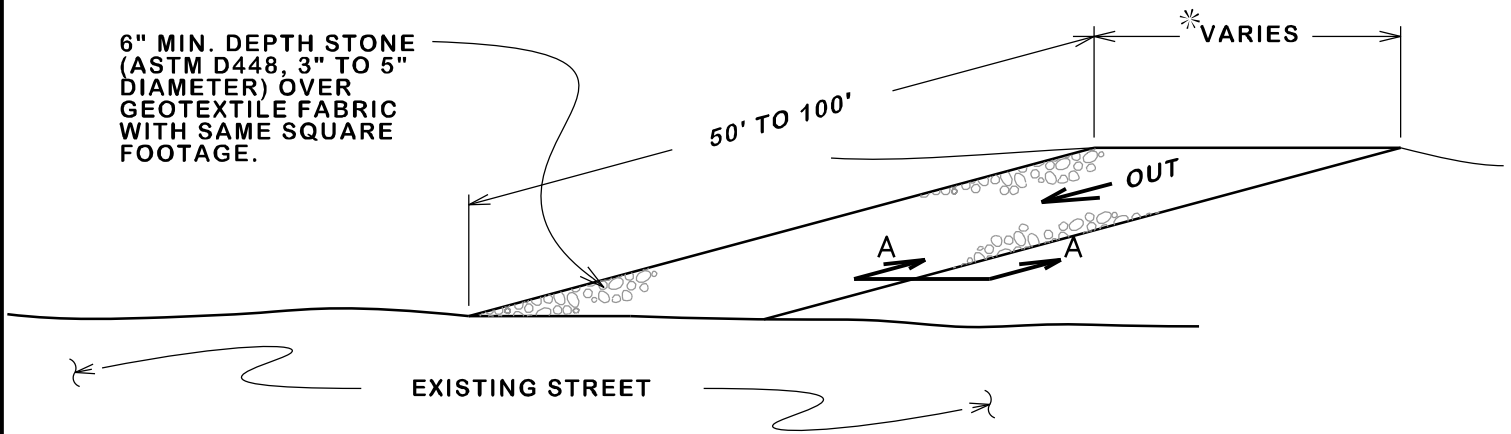

CONSTRUCTION EXIT SLIT CONTROL



DATE
AUG. 2012

B/CS UNIFIED STANDARD DETAIL

DETAIL NO.
SWPP1-02

