


WEEP HOLE DETAIL

**NOTE:**  
MIN. 18" TOE WALL TO BE CONSTRUCTED  
AT BEGINNING & END OF CONCRETE  
DITCH CHANNEL & RIP-RAP SECTIONS.

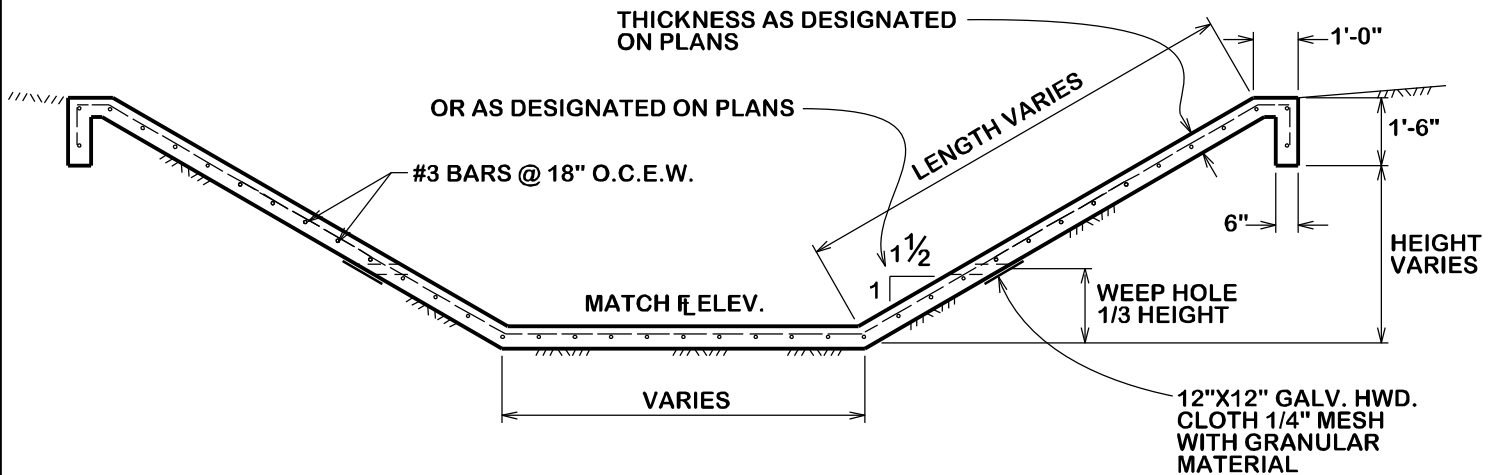

28-DAY CONCRETE STRENGTH = 3000 psi

 CITY OF BRYAN <i>The Good Life, Texas Style</i>	<h1>CONCRETE CHANNEL LINING</h1>		 CITY OF COLLEGE STATION
	DATE <b>AUG. 2012</b>	<b>B/CS UNIFIED STANDARD DETAIL</b>	