



FRAME SECTION

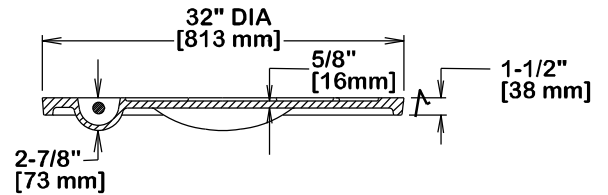


COVER SECTION

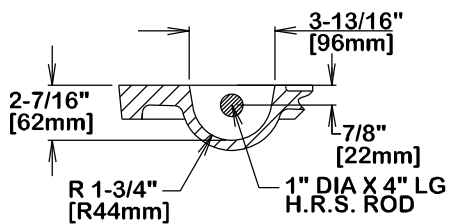


PICKBAR DETAIL

√ MACHINED SURFACE

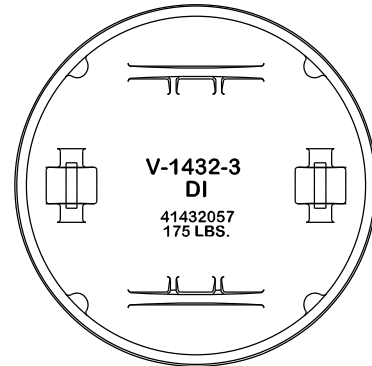

**BOTTOM VIEW
OF COVER**

NOTE:
CITY SPECIFIC SANITARY SEWER LIDS TO BE USED FOR PUBLIC SEWER SYSTEMS ONLY. NOT TO BE USED ON PRIVATE SEWER SYSTEMS.

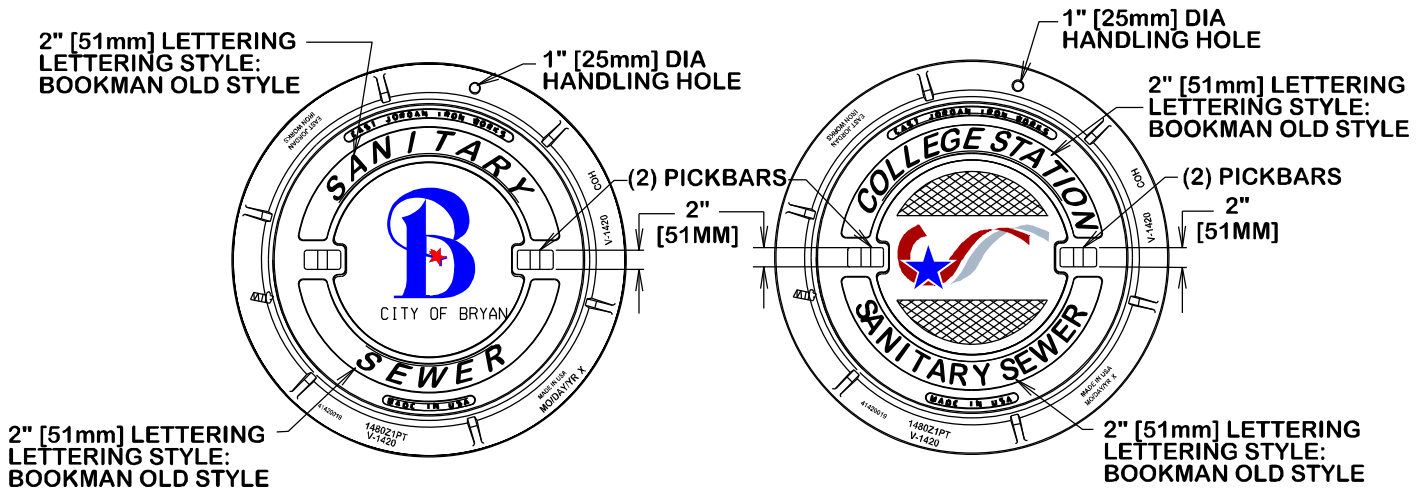

PLAN VIEW

DUCTILE IRON V-1432-3



CITY OF BRYAN
The Good Life, Texas Style.

**STANDARD MANHOLE
RING AND COVER**

DATE

AUG. 2012

**B/CS UNIFIED
STANDARD DETAIL**

DETAIL NO.

S4-01



CITY OF COLLEGE STATION