


\* CROSS SLOPE NOT TO EXCEED  
2% OR BE LESS THAN 1% ON ANY  
PORTION OF RAMP OR TRANSITION  
TO STREET

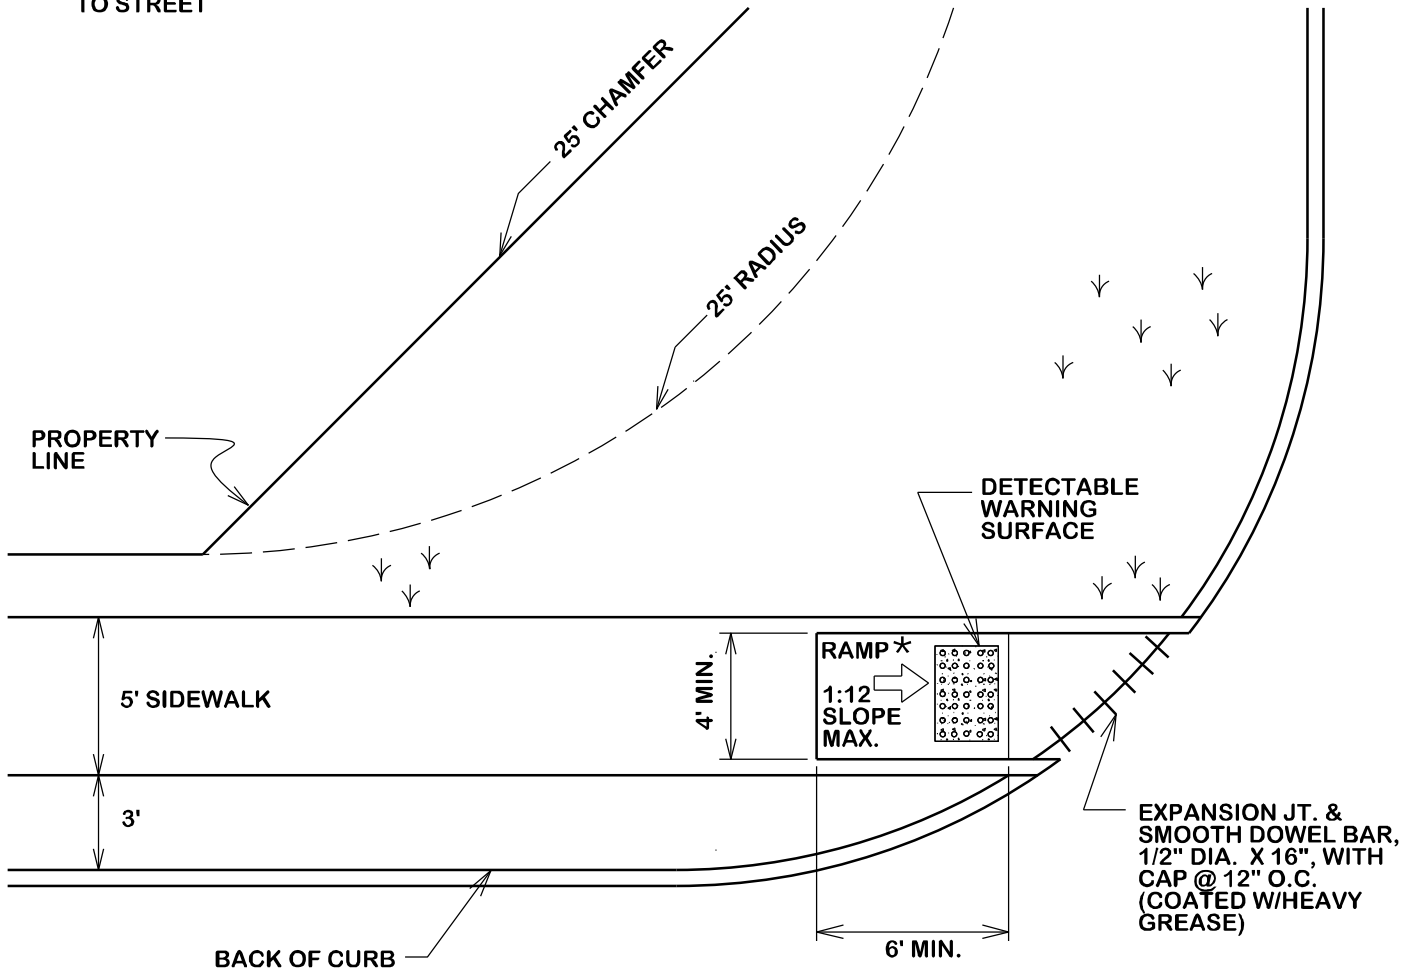

CITY OF BRYAN  
*The Good Life, Texas Style.*

## 5' SIDEWALK AMBULATORY RAMP AT STREET INTERSECTION & DRIVES

DATE

**AUG. 2012**

**B/CS UNIFIED  
STANDARD DETAIL**

DETAIL NO.

**SW3-05**



CITY OF COLLEGE STATION