


NOTES:

1. RURAL SECTIONS WILL NOT REQUIRE 16' EASEMENTS PARALLEL TO ROW WITHIN CITY LIMITS.
2. WITHIN ET/J AREA, RURAL SECTIONS SHALL FOLLOW COUNTY SPECS AND STANDARDS

PAVEMENT WIDTH	RESIDENTIAL SECTION	COLLECTOR SECTION
30	24	30
100	70	100

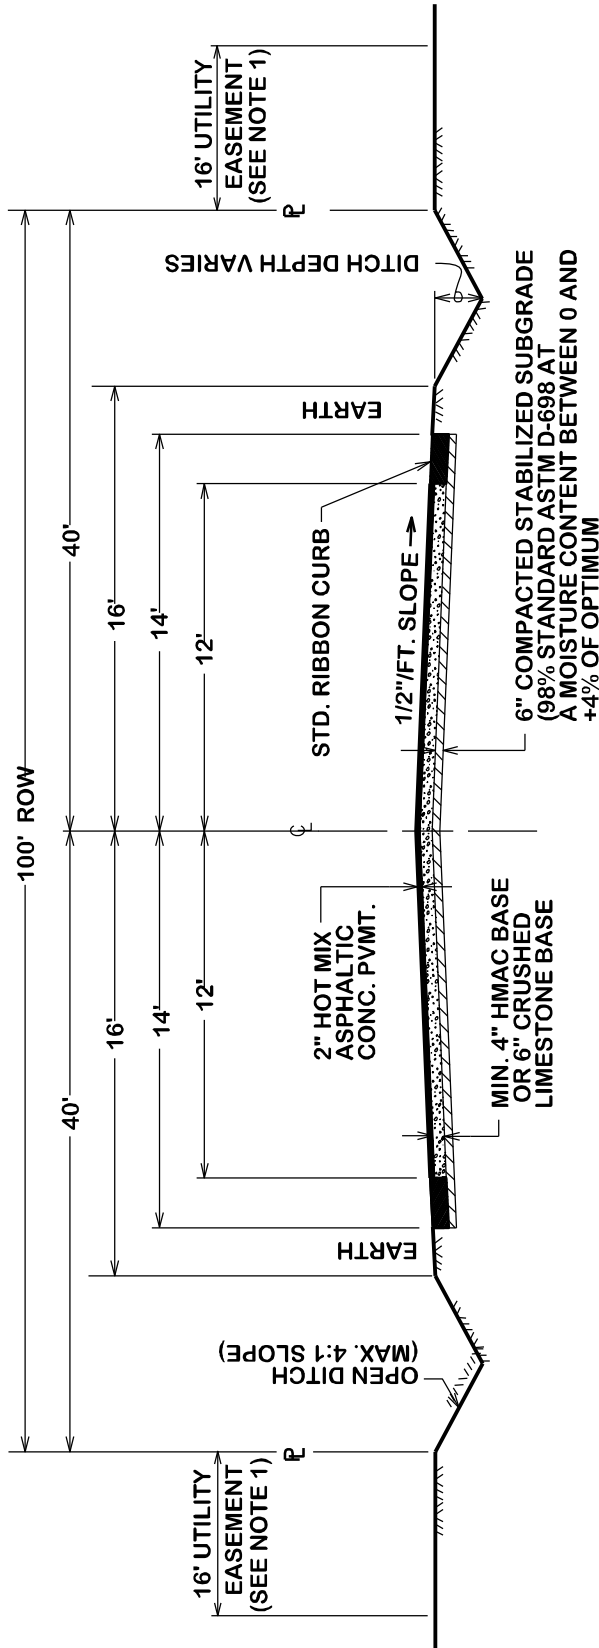

CITY OF BRYAN
The Good Life, Texas Style

TYPICAL RURAL ROAD RIBBON CURB SECTION

DATE

AUG. 2012

B/CS UNIFIED STANDARD DETAIL

DETAIL NO.

ST4-03



CITY OF COLLEGE STATION