


* CROSS SLOPE NOT TO EXCEED 2% OR BE LESS THAN 1% ON ANY PORTION OF RAMP OR TRANSITION TO STREET

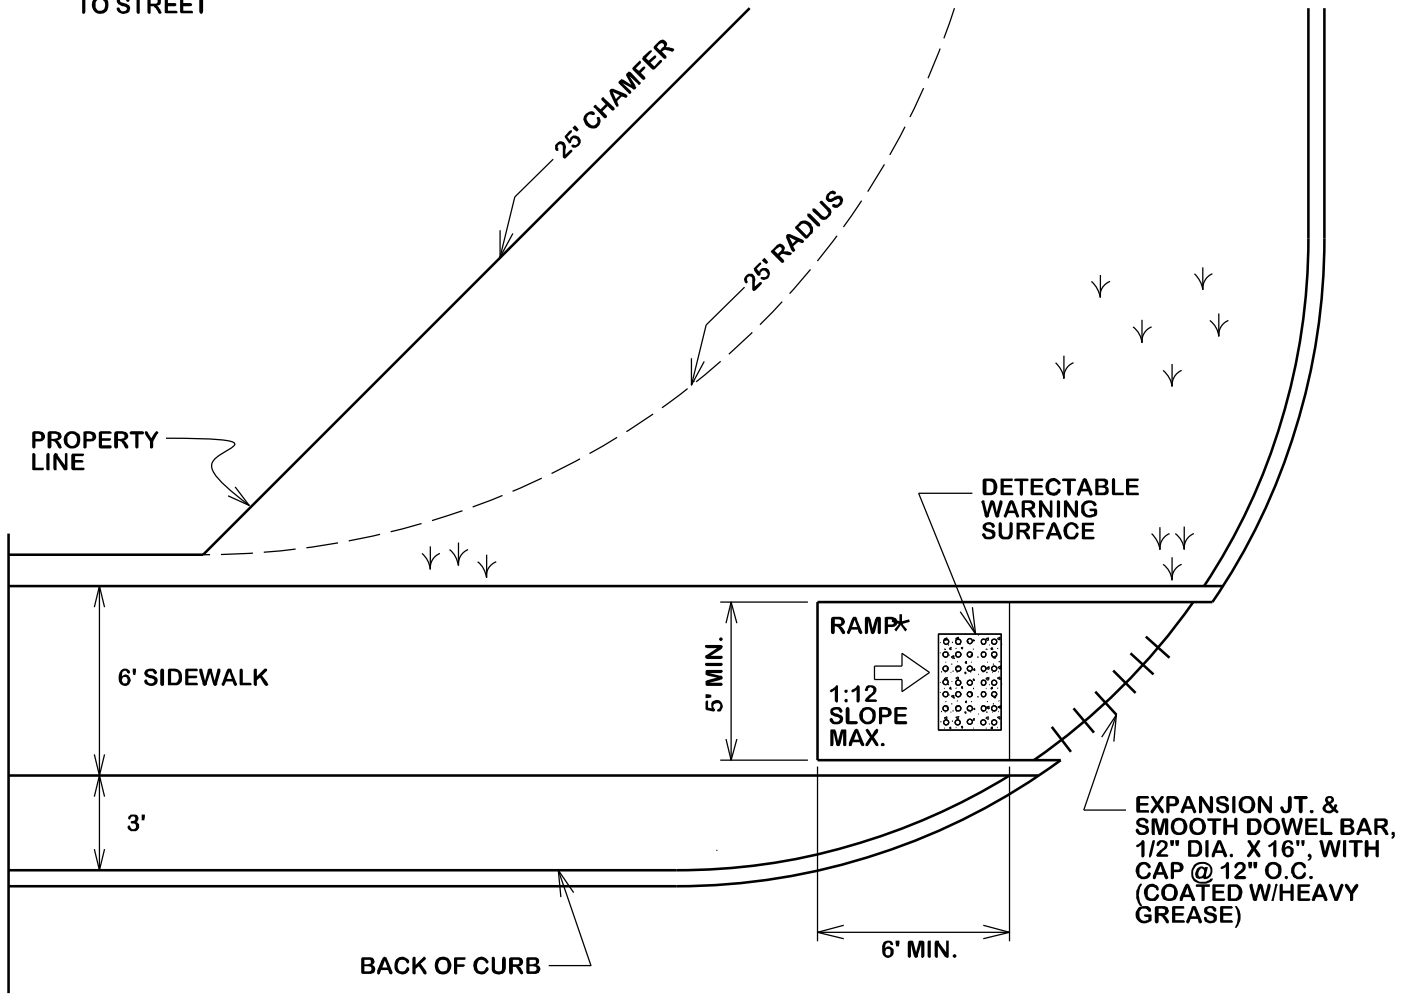

6' SIDEWALK AMBULATORY RAMP AT STREET INTERSECTION & DRIVES



DATE
AUG. 2012

B/CS UNIFIED STANDARD DETAIL

DETAIL NO.
SW3-04

