


NOTES:

1. REFER TO B/C'S UNIFIED DESIGN GUIDELINE MANUAL FOR ACCEPTED RIGHT OF WAY AND PAVEMENT WIDTH.
2. COLLECTOR STREETS WILL BE REQUIRED TO USE 8" REINFORCED CONCRETE (28 DAY STRENGTH = 3500psi).

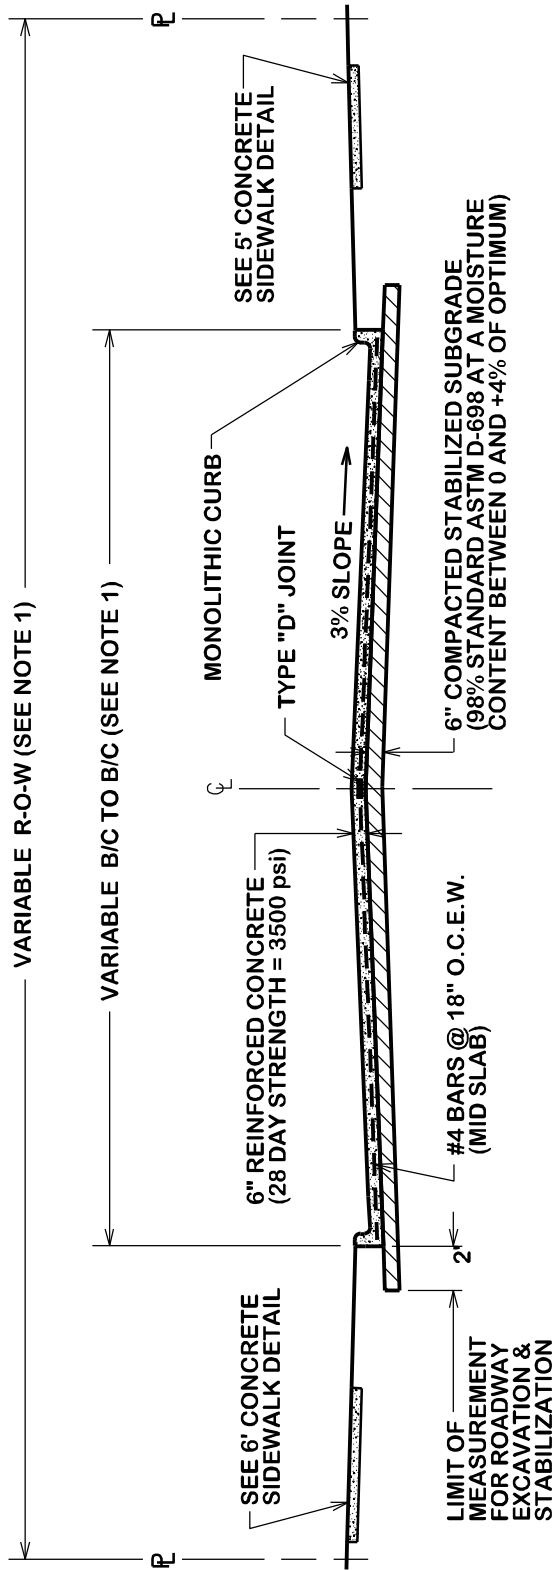

CITY OF BRYAN
The Good Life, Texas Style

TYPICAL STREET SECTION REINFORCED CONCRETE PAVEMENT

DATE

AUG. 2012

**B/C'S UNIFIED
STANDARD DETAIL**

DETAIL NO.

ST4-05



CITY OF COLLEGE STATION